


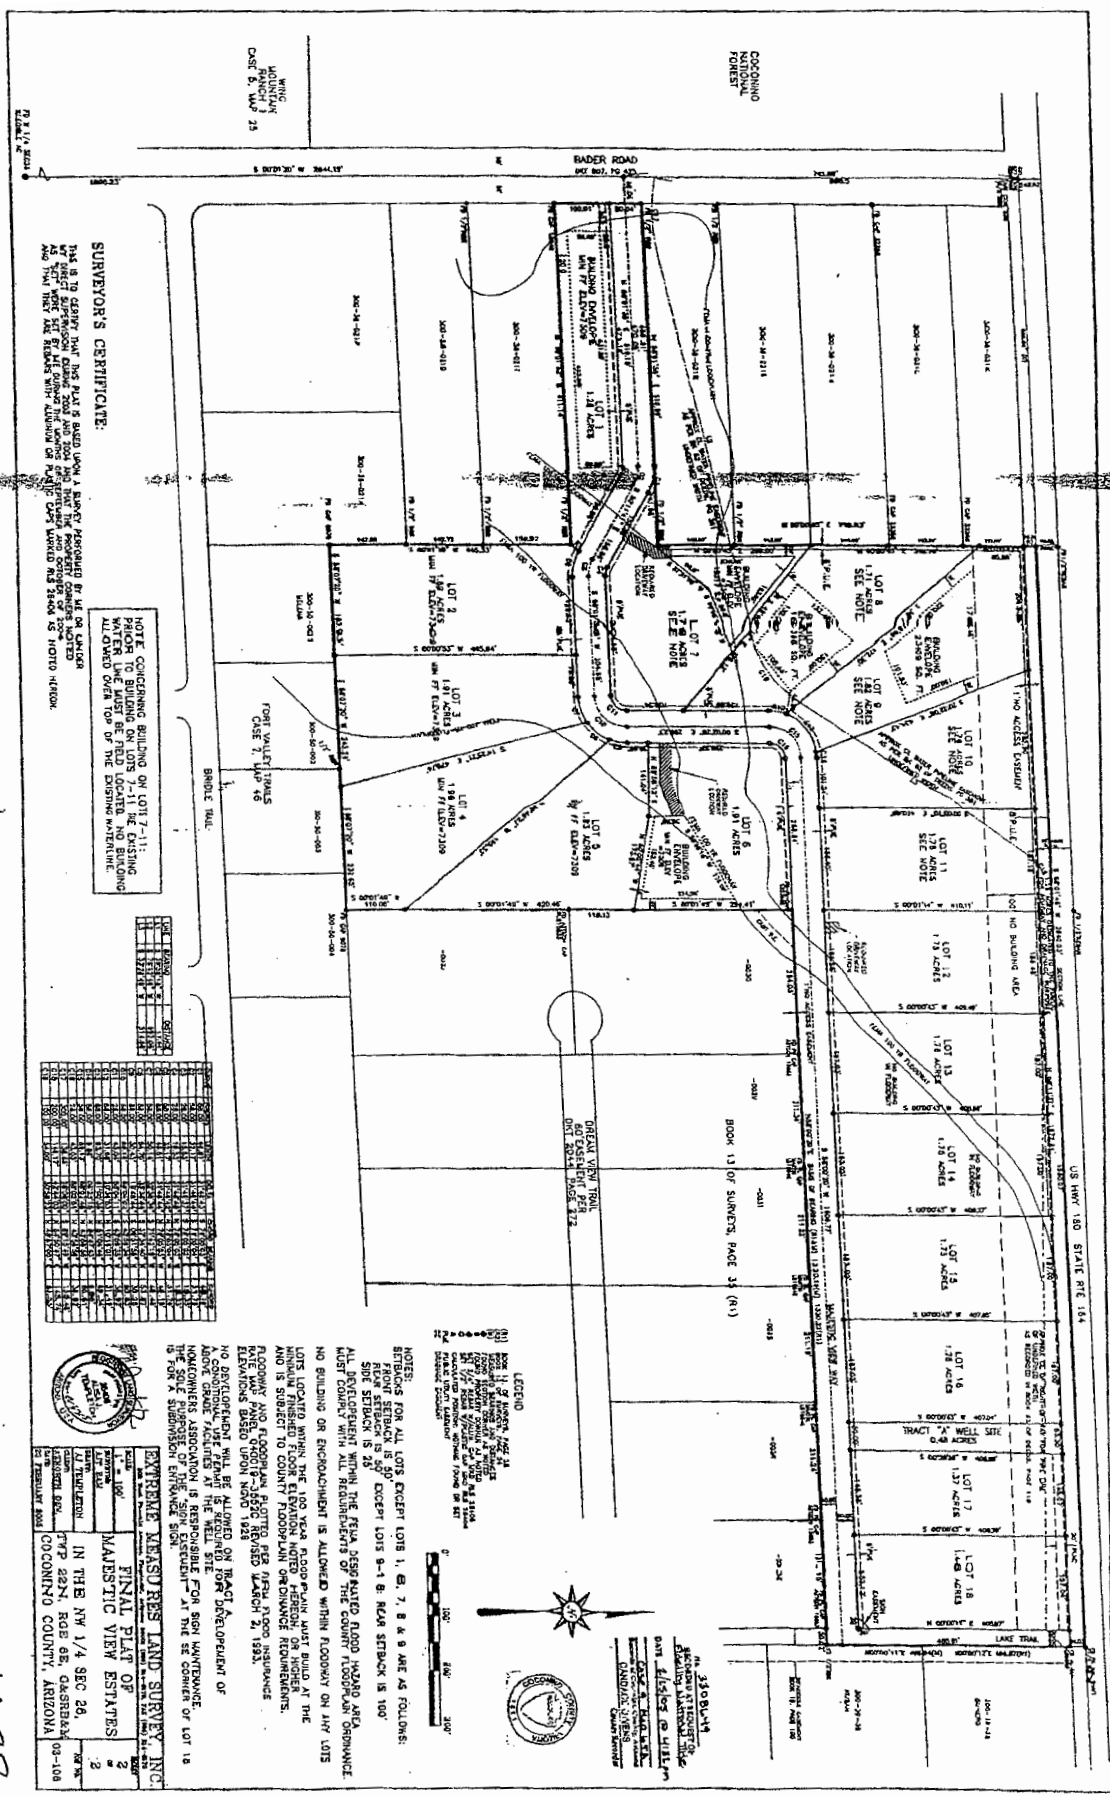




**SURVEYOR'S CERTIFICATE:**  

**NOTE CONCERNING BUILDING ON LOT 7-11:**  
 THE EXISTING WATER LINE MUST BE FIELD LOCATED, NO BUILDING ALLOWED OVER TOP OF THE EXISTING WATERLINE.


**LEGEND:**  
1167B